

SCDHEC OFFICE OF OCEAN AND COASTAL RESOURCE MANAGEMENT
PERMIT APPLICATION PUBLIC NOTICE

May 23, 2008

Permit Number: OCRM-08-118-E
Permit ID: 63315

The SCDHEC Office of Ocean and Coastal Resource Management has received an application for a permit for the alteration of a critical area. This application was submitted pursuant to the Coastal Zone Management Act (Act 123) of the 1977 South Carolina General Assembly. The application, in brief, is described as follows:

APPLICANT: Paul and Martha Okerberg
1475 Falkirk Lane
Kennesaw, GA 30152

LOCATION: On and adjacent to an unnamed tributary of Chaplin Creek at 3517 Legareville Rd., Johns Island, Charleston County, South Carolina. TMS#: 273-00-00-039.

WORK: The work as proposed and shown on the attached plans consists of constructing a private dock. A 4' x 428' walkway, with handrails, will lead to a 10' x 12' covered fixed pierhead. Floodside of the pierhead, a 12' x 12', four-pile boatlift is proposed. The work as described is for the applicant's private, recreational use.

This public notice is being distributed to all known interested persons and agencies to assist in developing facts on which a decision by OCRM can be based. Comments concerning the proposed work should be submitted in writing, setting forth sufficient detail to furnish a clear understanding of the reasons for support or opposition.

The decision to issue or deny a permit will be based on the individual merits of the application, the policies specified in the South Carolina Coastal Zone Management Act, and the considerations outlined in the State of South Carolina Coastal Zone Management Program. Interested parties who wish to be notified of final permit action must notify OCRM in writing of this request.

To assure review by OCRM, comments regarding this application must be received by OCRM on or before June 7, 2008. For further information please contact the project manager for this activity, Bill Eiser, at 843-953-0237.

PLEASE REPLY TO:



SCDHEC OFFICE OF OCEAN AND COASTAL RESOURCE MANAGEMENT
1362 McMillan Avenue, Suite 400
Charleston, South Carolina 29405

Please refer to P/N# OCRM-08-118-E



Tess Rodgers, Wetland Section Coordinator


| NUMBER | DIRECTION | DISTANCE |
|--------|---------------|----------|
| L1 | S 05°41'28" E | 166.57' |
| L2 | S 80°36'50" E | 25.96' |
| L3 | S 87°37'50" W | 19.27' |
| L4 | S 89°25'04" W | 18.59' |
| L5 | S 74°05'29" E | 15.81' |
| L6 | S 76°02'48" W | 15.37' |

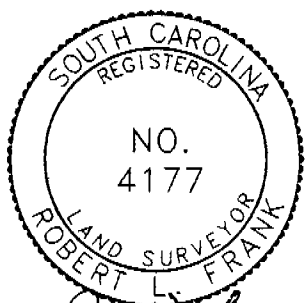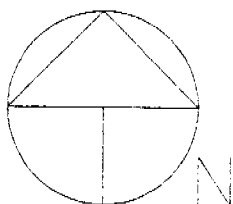

GRAPHIC SCALE



(IN FEET)
1 inch = 300 ft.

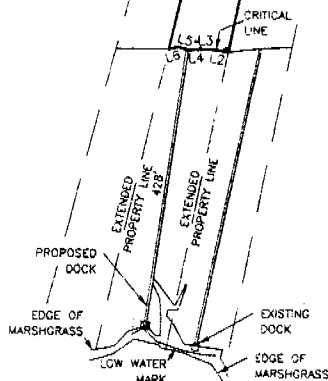

ADJOINING PROPERTY OWNERS:
1. KATHLEEN GREEN (TO THE WEST)
2. PEGGY THOMPSON (TO THE EAST)

APPLICATION BY:
PAUL AND MARTHA OKERBERG

ADDRESS: LEGAREVILLE RD.

DATE: APRIL 28, 2008

REVISED:

LOCATION

A PROPOSED
RECREATIONAL DOCK ON
THE LANDS OF
PAUL AND MARTHA OKERBERG
LOCATED ON AN UNNAMED
TRIBUTARY TO CHAPLIN CREEK
JOHNS ISLAND
CHARLESTON COUNTY, SC



SHT. NAME

FULL PLAN
VIEW

OCRM-08-118-E

SHT. NO.

4 OF 5

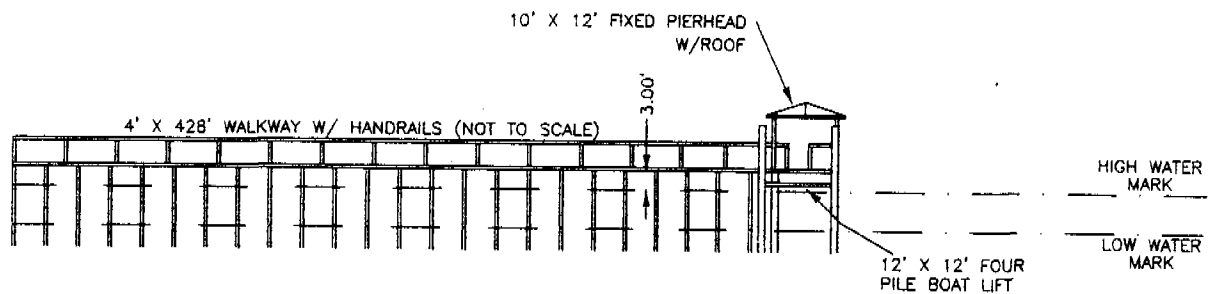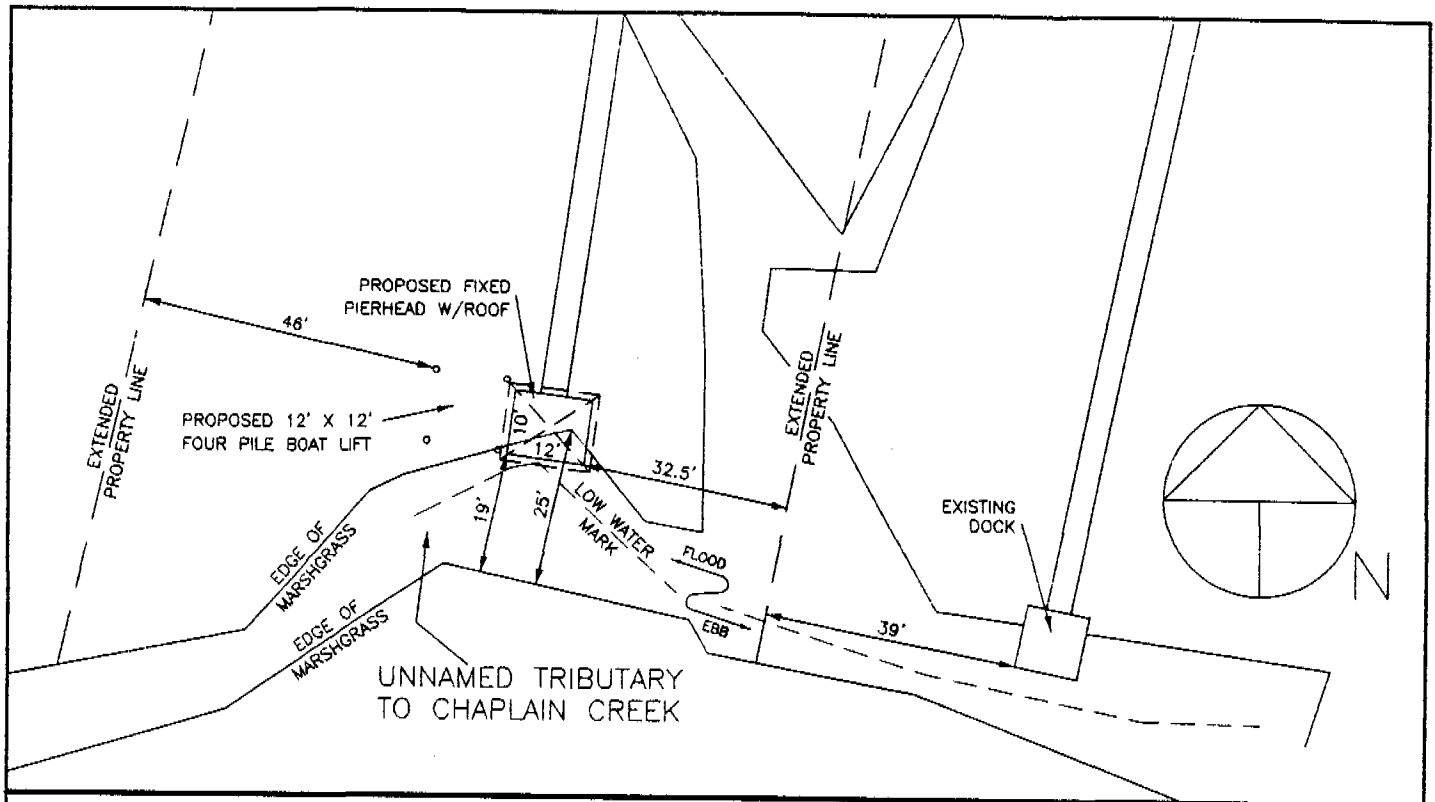

ADJOINING PROPERTY OWNERS:
 1. KATHLEEN GREEN (TO THE WEST)
 2. PEGGY THOMPSON (TO THE EAST)

GRAPHIC SCALE



(IN FEET)

1 inch = 30 ft.

APPLICATION BY:
 PAUL AND MARTHA OKERBERG

ADDRESS: LEGAREVILLE RD.

DATE: APRIL 28, 2008

REVISED:

LOCATION A PROPOSED
 RECREATIONAL DOCK ON
 THE LANDS OF
 PAUL AND MARTHA OKERBERG
 LOCATED ON AN UNNAMED
 TRIBUTARY TO CHAPLAIN CREEK
 JOHNS ISLAND
 CHARLESTON COUNTY, SC



SHT. NAME

PLAN AND
 PROFILE

SHT. NO.

5 OF 5

OCRM-08-118-E

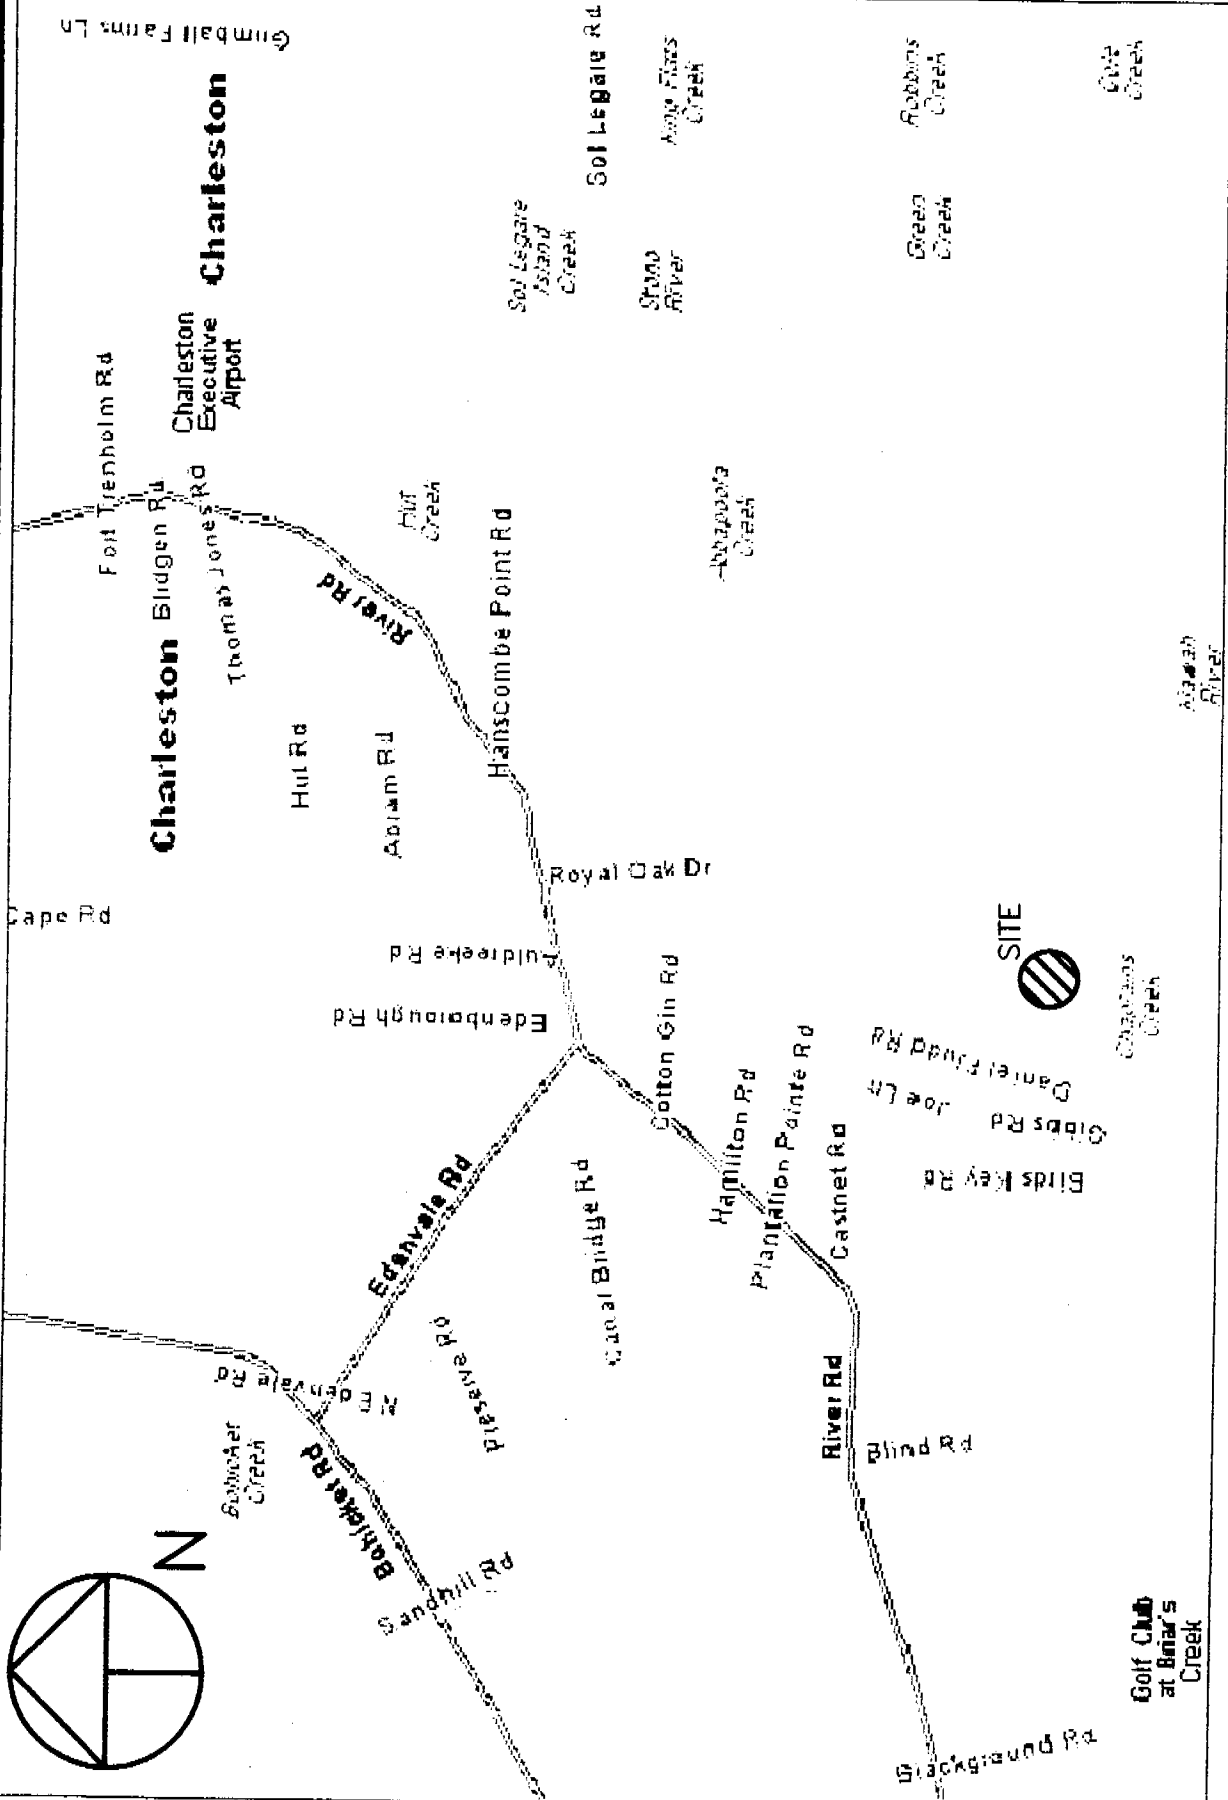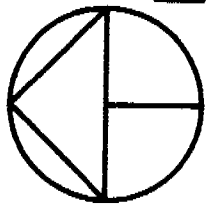

ADJOINING PROPERTY OWNERS:

1. KATHLEEN GREEN (TO THE WEST)
2. PEGGY THOMPSON (TO THE EAST)

| |
|---|
| APPLICATION BY: PAUL AND MARTHA OKERBERG |
| ADDRESS: LEGAREVILLE RD. |
| DATE: APRIL 28, 2008 |
| REVISED: |

LOCATION

A PROPOSED
RECREATIONAL DOCK ON
THE LANDS OF
PAUL AND MARTHA OKERBERG
LOCATED ON AN UNNAMED
TRIBUTARY TO CHAPLIN CREEK
JOHNS ISLAND
CHARLESTON COUNTY, SC


SHT. NAME

LOCATION
MAP

SHT. NO.

2 OF 5

OCRM-08-118-E

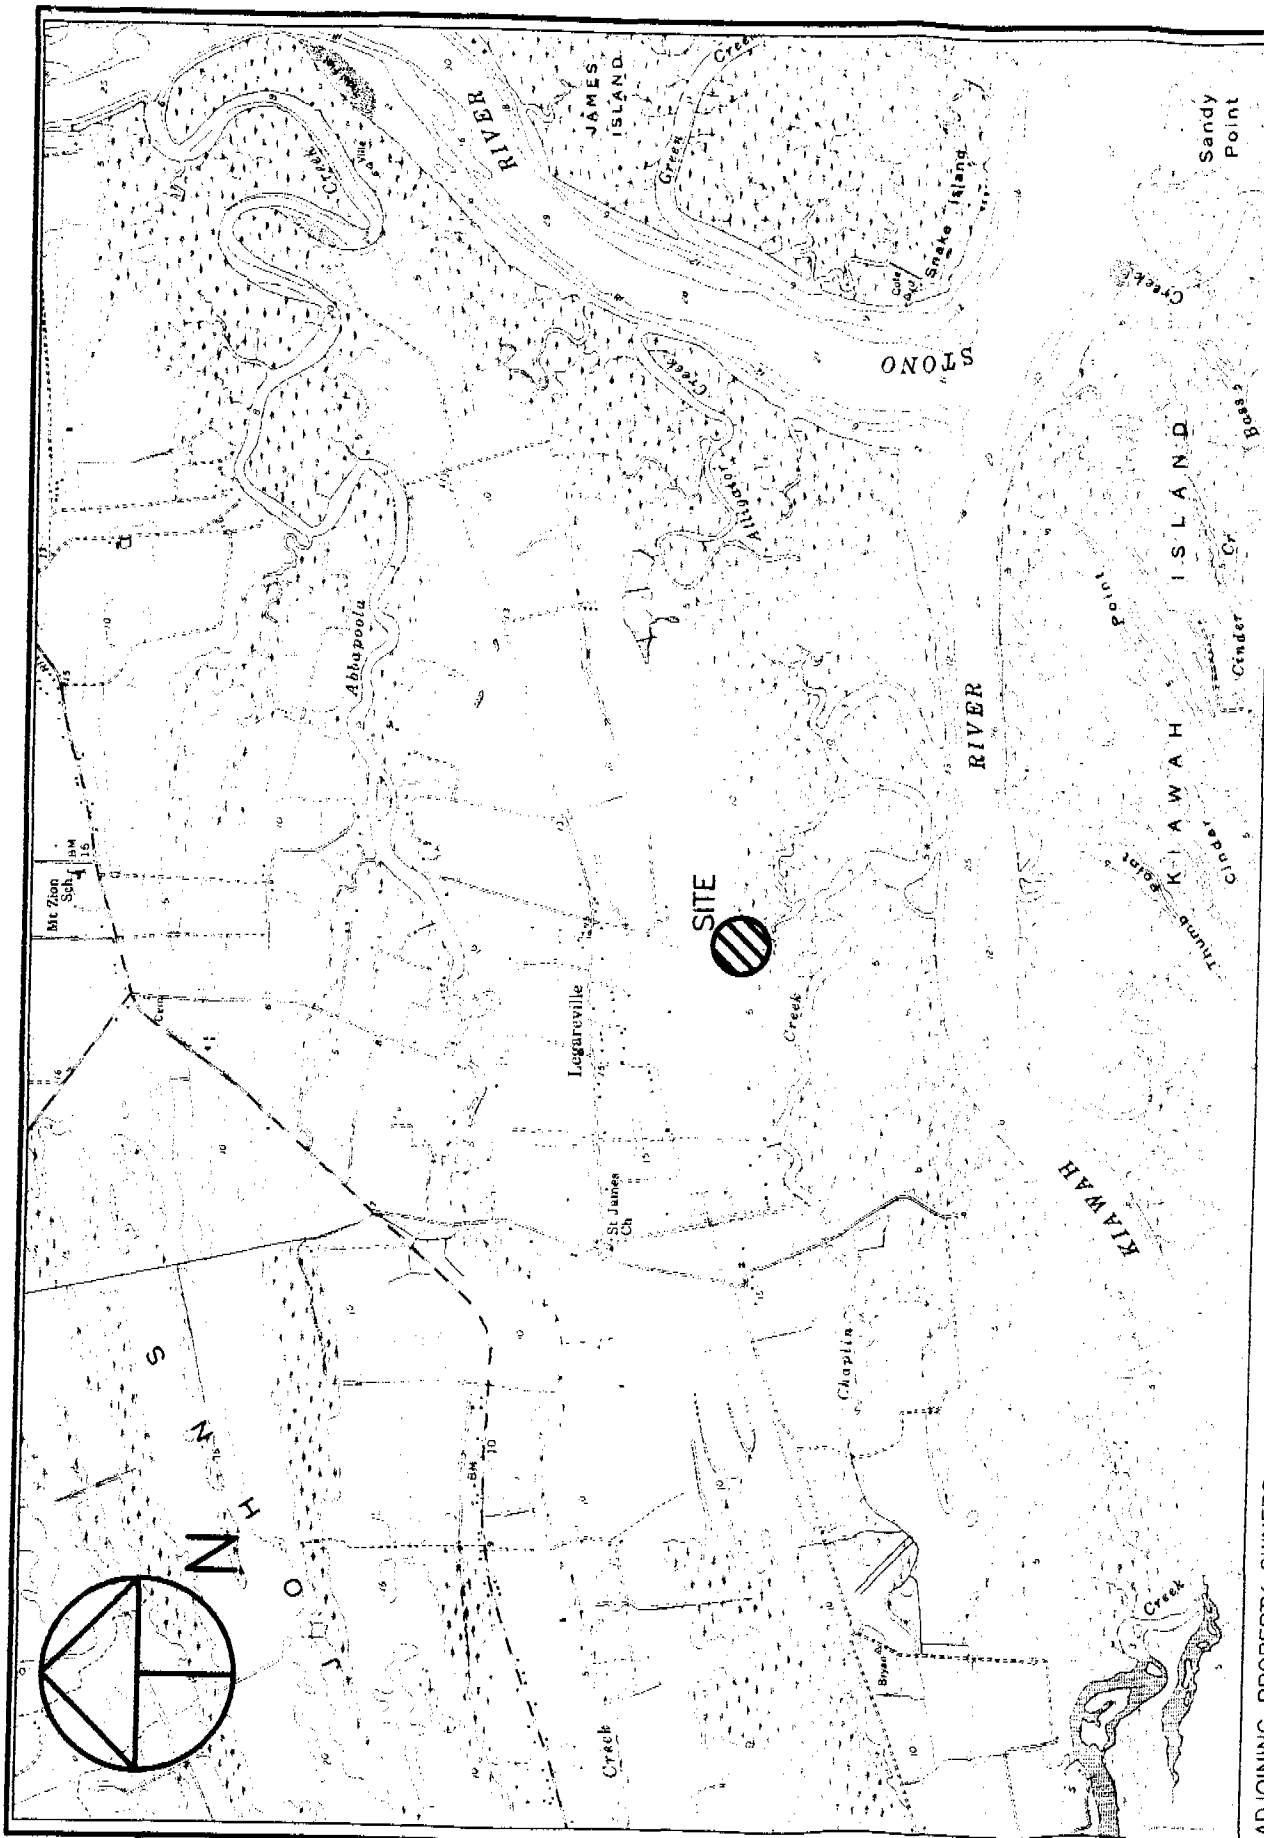

OCRM-08-118-E

ADJOINING PROPERTY OWNERS:
 1. KATHLEEN GREEN (TO THE WEST)
 2. PEGGY THOMPSON (TO THE EAST)

| | | | | |
|--|--|----------|--------------------------|----------|
| APPLICATION BY: PAUL AND MARTHA OKERBERG | | LOCATION | SHT. NAME | SHT. NO. |
| ADDRESS: LEGAREVILLE RD. | | | | |
| DATE: APRIL 28, 2008 | | | | |
| REVISED: | | | | |
| A PROPOSED RECREATIONAL DOCK ON THE LANDS OF PAUL AND MARTHA OKERBERG LOCATED ON AN UNNAMED TRIBUTARY TO CHAPLIN CREEK JOHNS ISLAND CHARLESTON COUNTY, SC | | | XXXXXX QUADRANGLE MAP | 3 OF 5 |
| PROJECT LATITUDE/LONGITUDE: LATITUDE - 32°40'49.4" LONGITUDE - 79°56'58.2" | | | | |